


FENCE/WALL

25'

5'

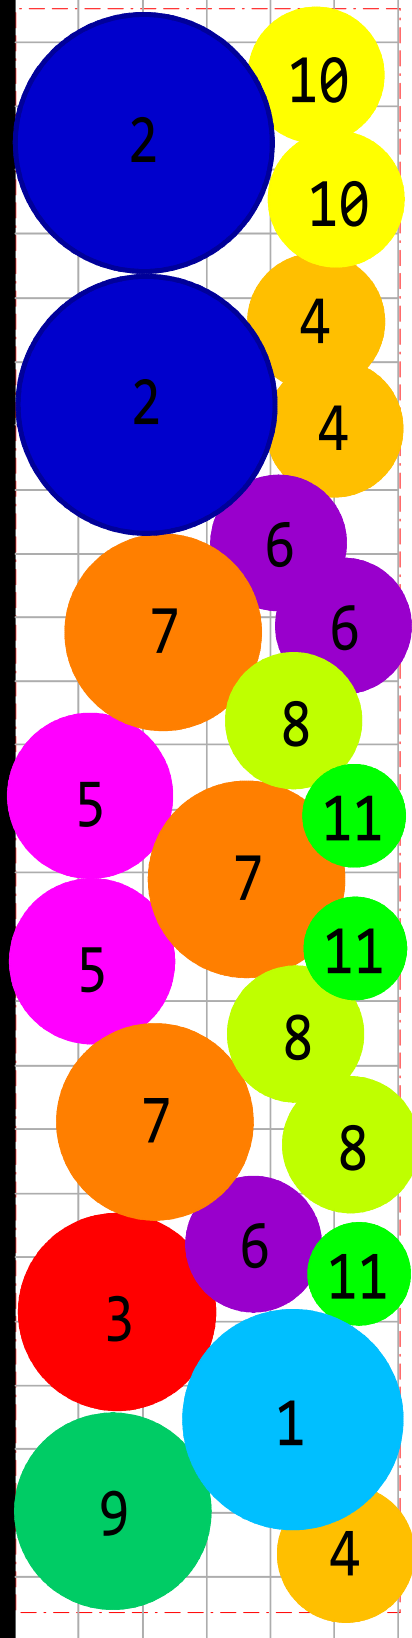

- |                            |                              |             |
|----------------------------|------------------------------|-------------|
| 1. Gregg's Mistflower      | <i>Conoclinium greggii</i>   | Quantity: 1 |
| 2. Black & Blue Salvia     | <i>Salvia gauranitica</i>    | Quantity: 2 |
| 3. Turk's Cap              | <i>Malvaviscus arboreus</i>  | Quantity: 1 |
| 4. Lanceleaf Coreopsis     | <i>Coreopsis lanceolata</i>  | Quantity: 3 |
| 5. Wild Bergamont          | <i>Monarda fistulosa</i>     | Quantity: 2 |
| 6. Purple Coneflower       | <i>Echinacea purpurea</i>    | Quantity: 3 |
| 7. Sundance Rudbeckia      | <i>Rudbeckia grandiflora</i> | Quantity: 3 |
| 8. Green Milkweed          | <i>Asclepias viridiflora</i> | Quantity: 3 |
| 9. Rattlesnake Master      | <i>Eryngium yuccifolium</i>  | Quantity: 1 |
| 10. Purple Prairie Verbena | <i>Verbena bipinnatifida</i> | Quantity: 2 |
| 11. Sinaloa Blue Sage      | <i>Salvia sinaloensis</i>    | Quantity: 3 |

Revision #: 0

Date: 7/1/2021

Scale:


1" = 3'

Landscape Plan: 1

Rectangle Pollinator Garden

Landscape Design by:

Rooted In

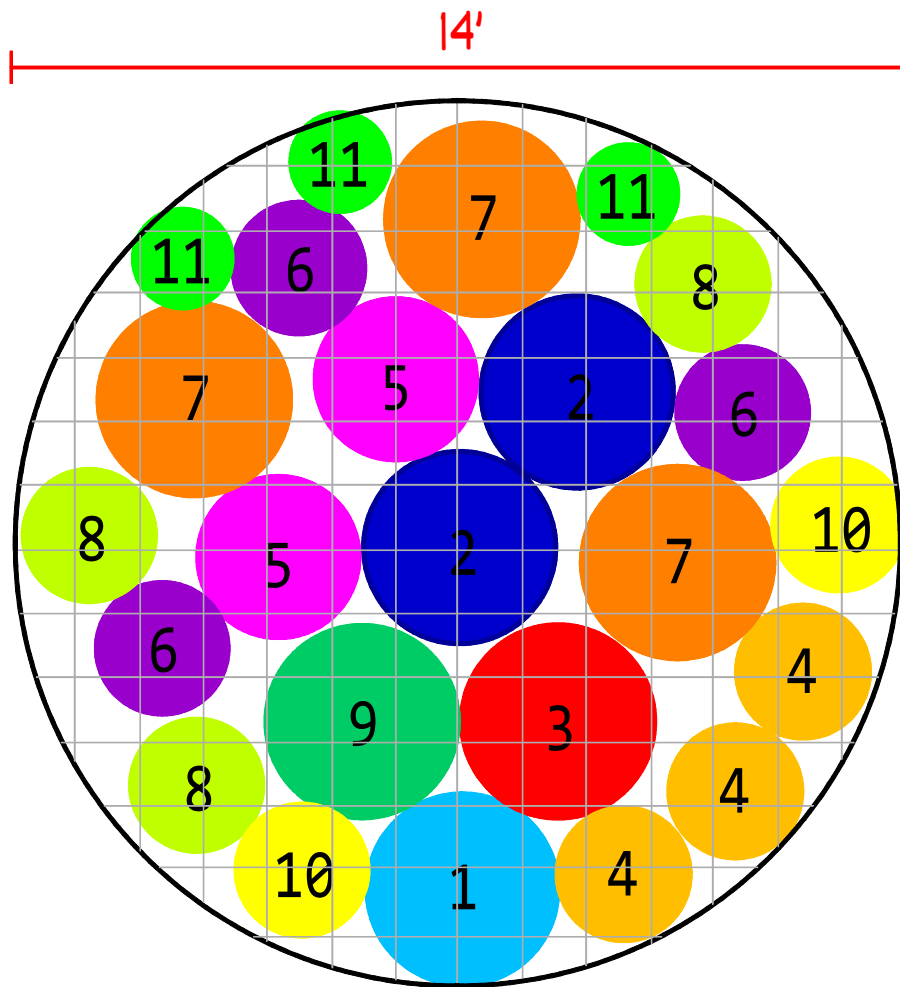

- |                            |                              |             |
|----------------------------|------------------------------|-------------|
| 1. Gregg's Mistflower      | <i>Conoclinium greggii</i>   | Quantity: 1 |
| 2. Black & Blue Salvia     | <i>Salvia gauranitica</i>    | Quantity: 2 |
| 3. Turk's Cap              | <i>Malvaviscus arboreus</i>  | Quantity: 1 |
| 4. Lanceleaf Coreopsis     | <i>Coreopsis lanceolata</i>  | Quantity: 3 |
| 5. Wild Bergamont          | <i>Monarda fistulosa</i>     | Quantity: 2 |
| 6. Purple Coneflower       | <i>Echinacea purpurea</i>    | Quantity: 3 |
| 7. Sundance Rudbeckia      | <i>Rudbeckia grandiflora</i> | Quantity: 3 |
| 8. Green Milkweed          | <i>Asclepias viridiflora</i> | Quantity: 3 |
| 9. Rattlesnake Master      | <i>Eryngium yuccifolium</i>  | Quantity: 1 |
| 10. Purple Prairie Verbena | <i>Verbena bipinnatifida</i> | Quantity: 2 |
| 11. Sinaloa Blue Sage      | <i>Salvia sinaloensis</i>    | Quantity: 3 |

Revision #: 0

Date: 7/1/2021

Scale:

1" = 3'

Landscape Plan: 1

Circle Pollinator Garden


Landscape Design by:

Rooted In

FENCE/WALL

20'

20'

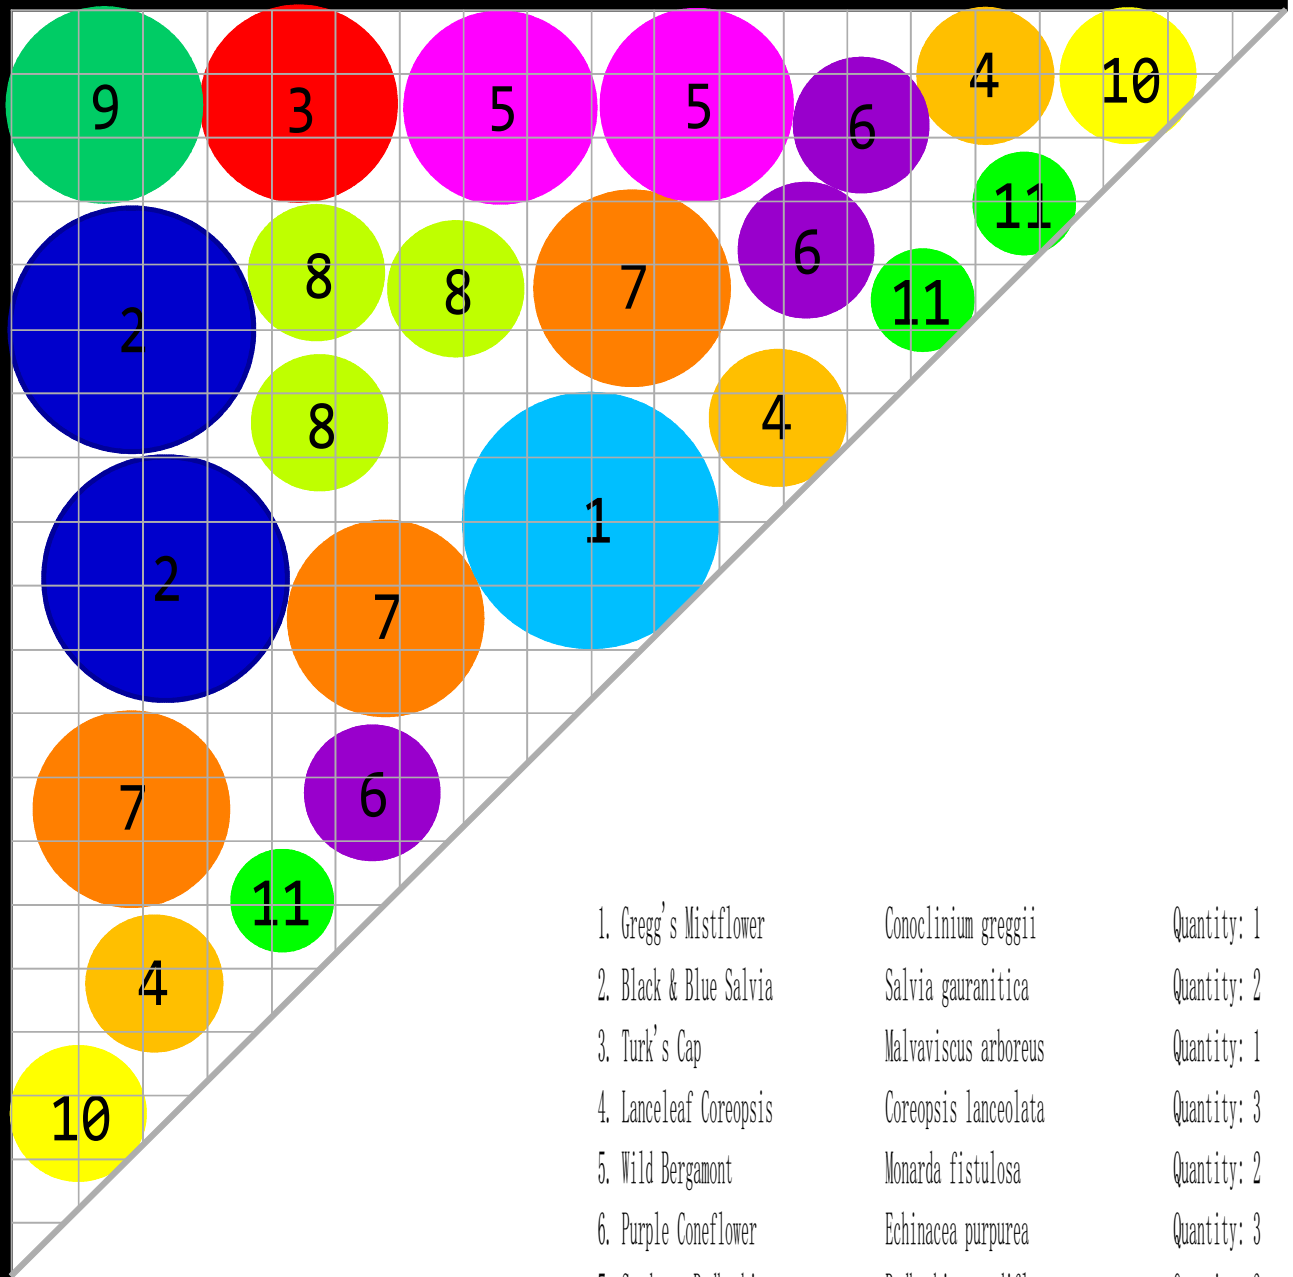

- |                            |                              |             |
|----------------------------|------------------------------|-------------|
| 1. Gregg's Mistflower      | <i>Conoclinium greggii</i>   | Quantity: 1 |
| 2. Black & Blue Salvia     | <i>Salvia gauranitica</i>    | Quantity: 2 |
| 3. Turk's Cap              | <i>Malvaviscus arboreus</i>  | Quantity: 1 |
| 4. Lanceleaf Coreopsis     | <i>Coreopsis lanceolata</i>  | Quantity: 3 |
| 5. Wild Bergamot           | <i>Monarda fistulosa</i>     | Quantity: 2 |
| 6. Purple Coneflower       | <i>Echinacea purpurea</i>    | Quantity: 3 |
| 7. Sundance Rudbeckia      | <i>Rudbeckia grandiflora</i> | Quantity: 3 |
| 8. Green Milkweed          | <i>Asclepias viridiflora</i> | Quantity: 3 |
| 9. Rattlesnake Master      | <i>Eryngium yuccifolium</i>  | Quantity: 1 |
| 10. Purple Prairie Verbena | <i>Verbena bipinnatifida</i> | Quantity: 2 |
| 11. Sinaloan Blue Sage     | <i>Salvia sinaloensis</i>    | Quantity: 3 |

Revision #: 0

Scale:

Landscape Plan: 1

Landscape Design by:

Date: 7/1/2021

1" = 3'

Corner Pollinator Garden

Rooted In